

Floor Plans

407 Loy Lane

Sedona, Arizona

PLAN

The Cathedral · S3180

CONFIGURATION

Ranch with Upper Apartment Option

ARCHITECT

PHX Architecture · Dorn Homes

A study of the principal residence and its upper apartment option.

The Main Floor

Principal residence · living, kitchen, four bedrooms

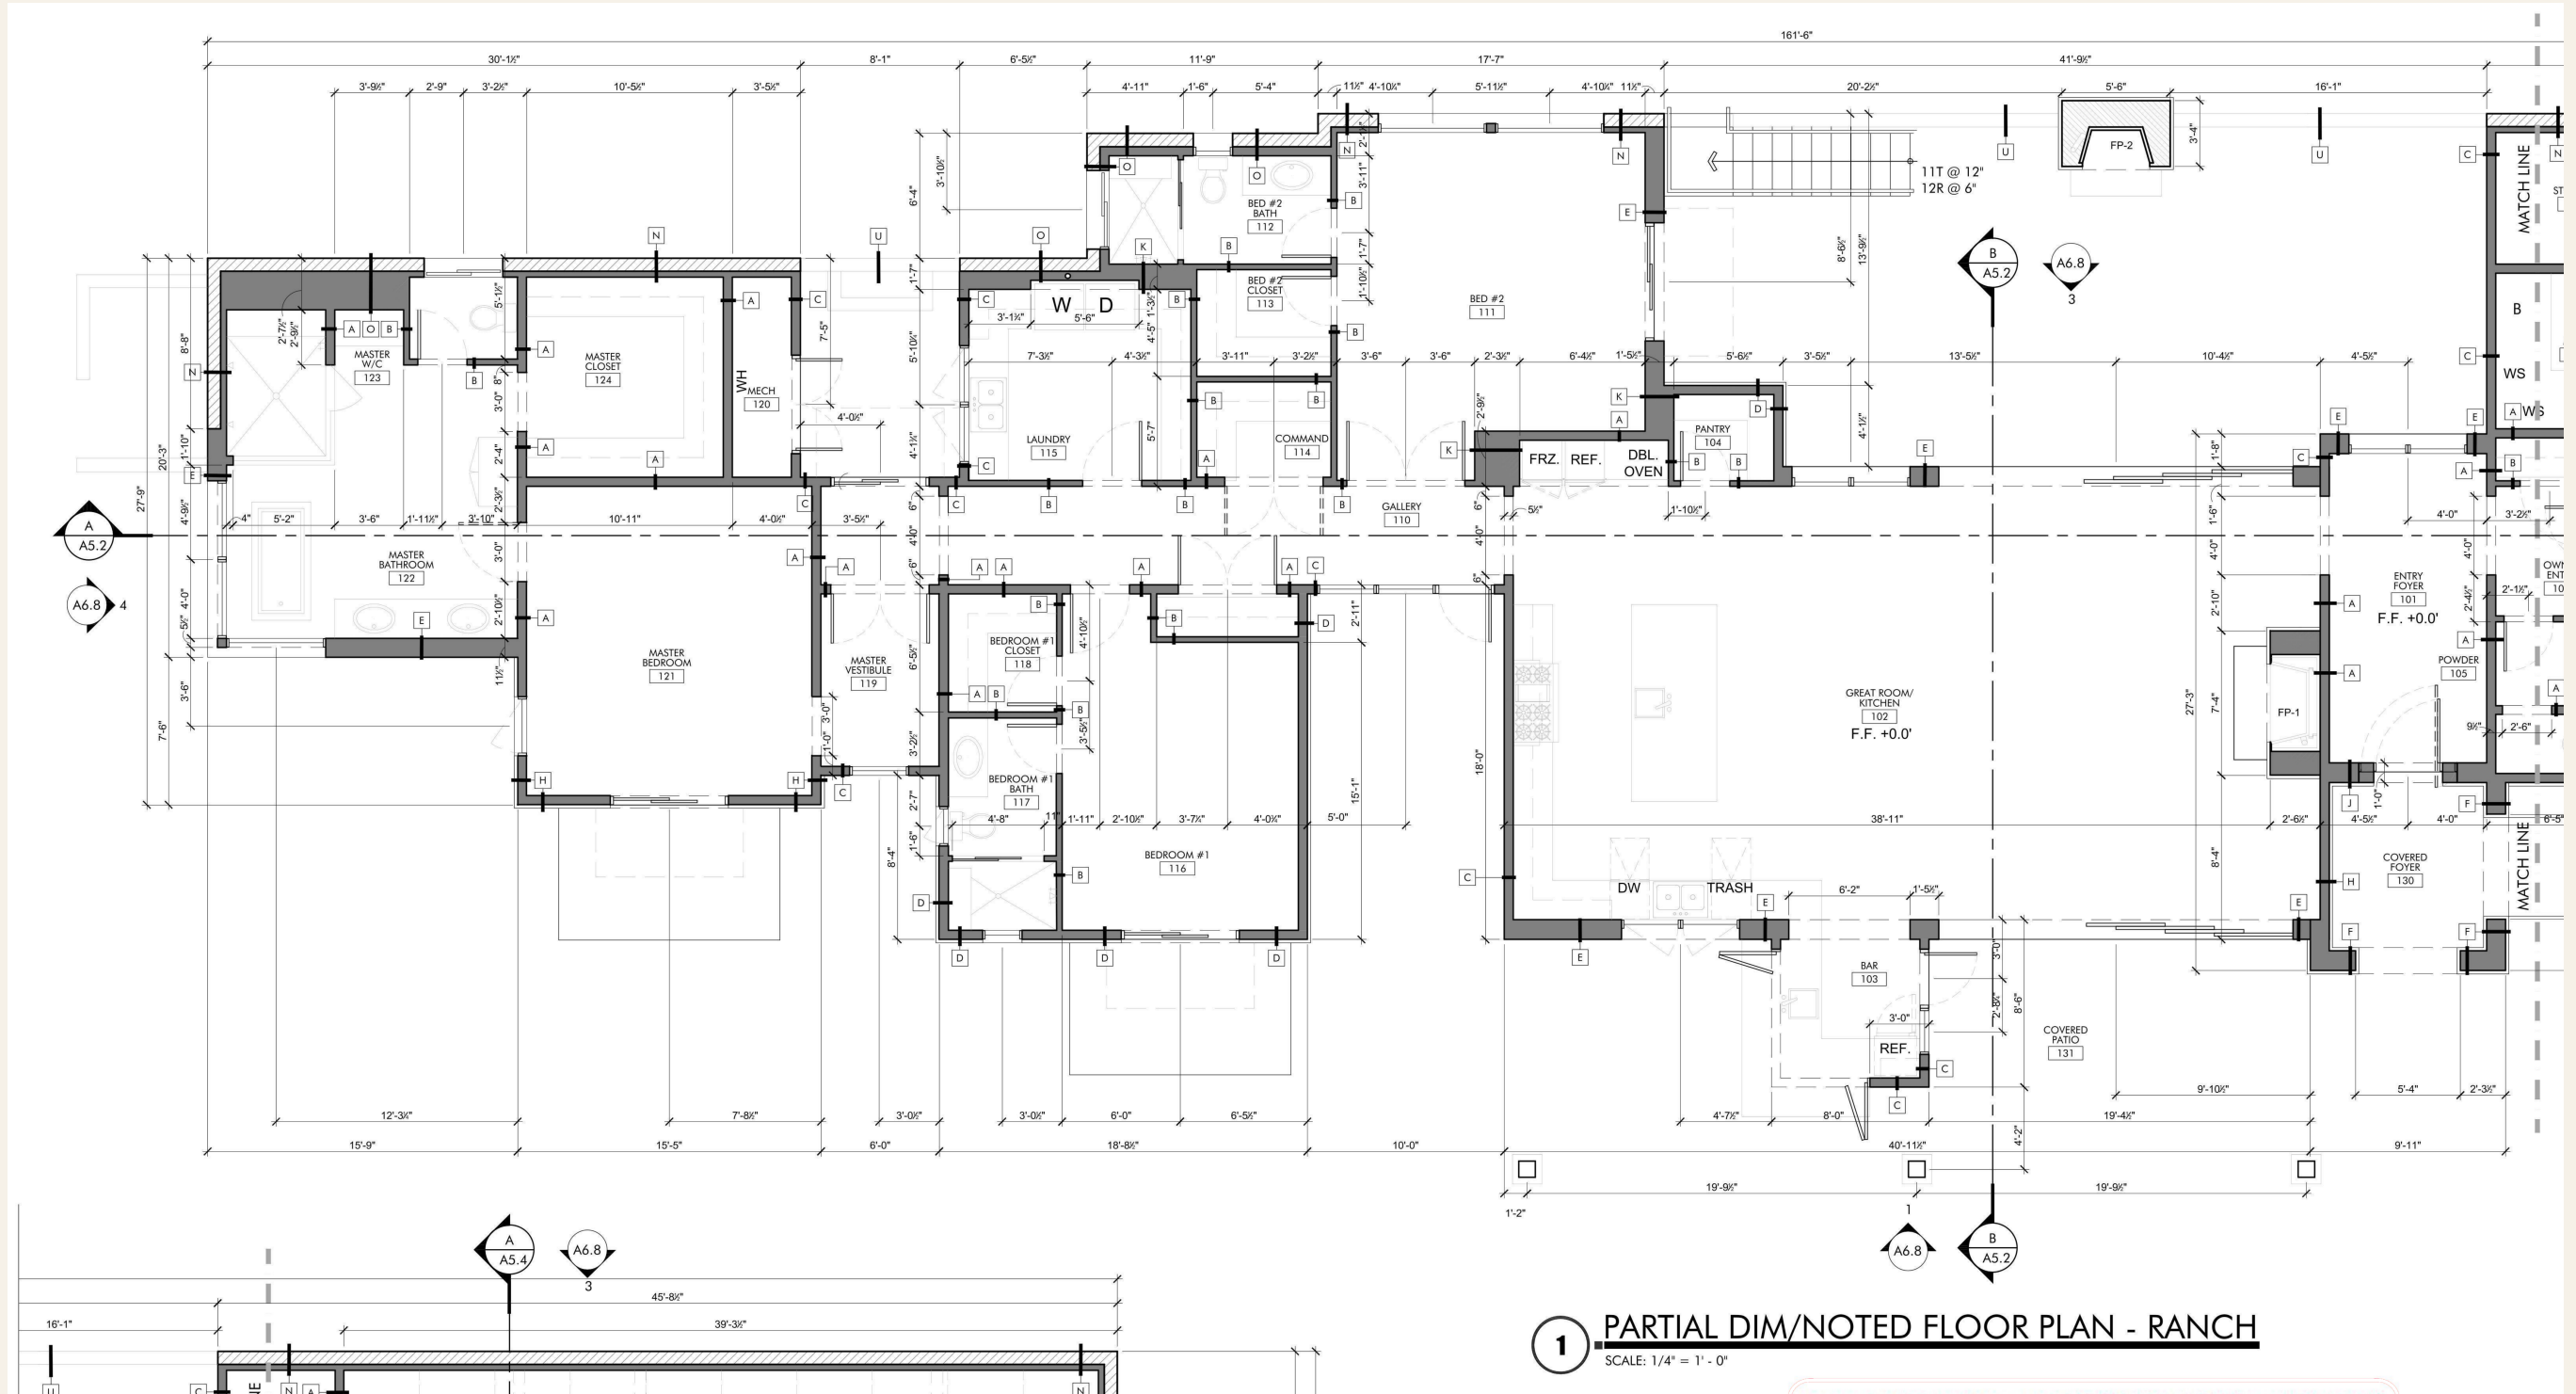


PLATE 01 Main floor — living wing · scale 1/4" = 1'-0" at original · continues at match line, plate 02

Entry & Garage Wing

Main floor continuation at match line

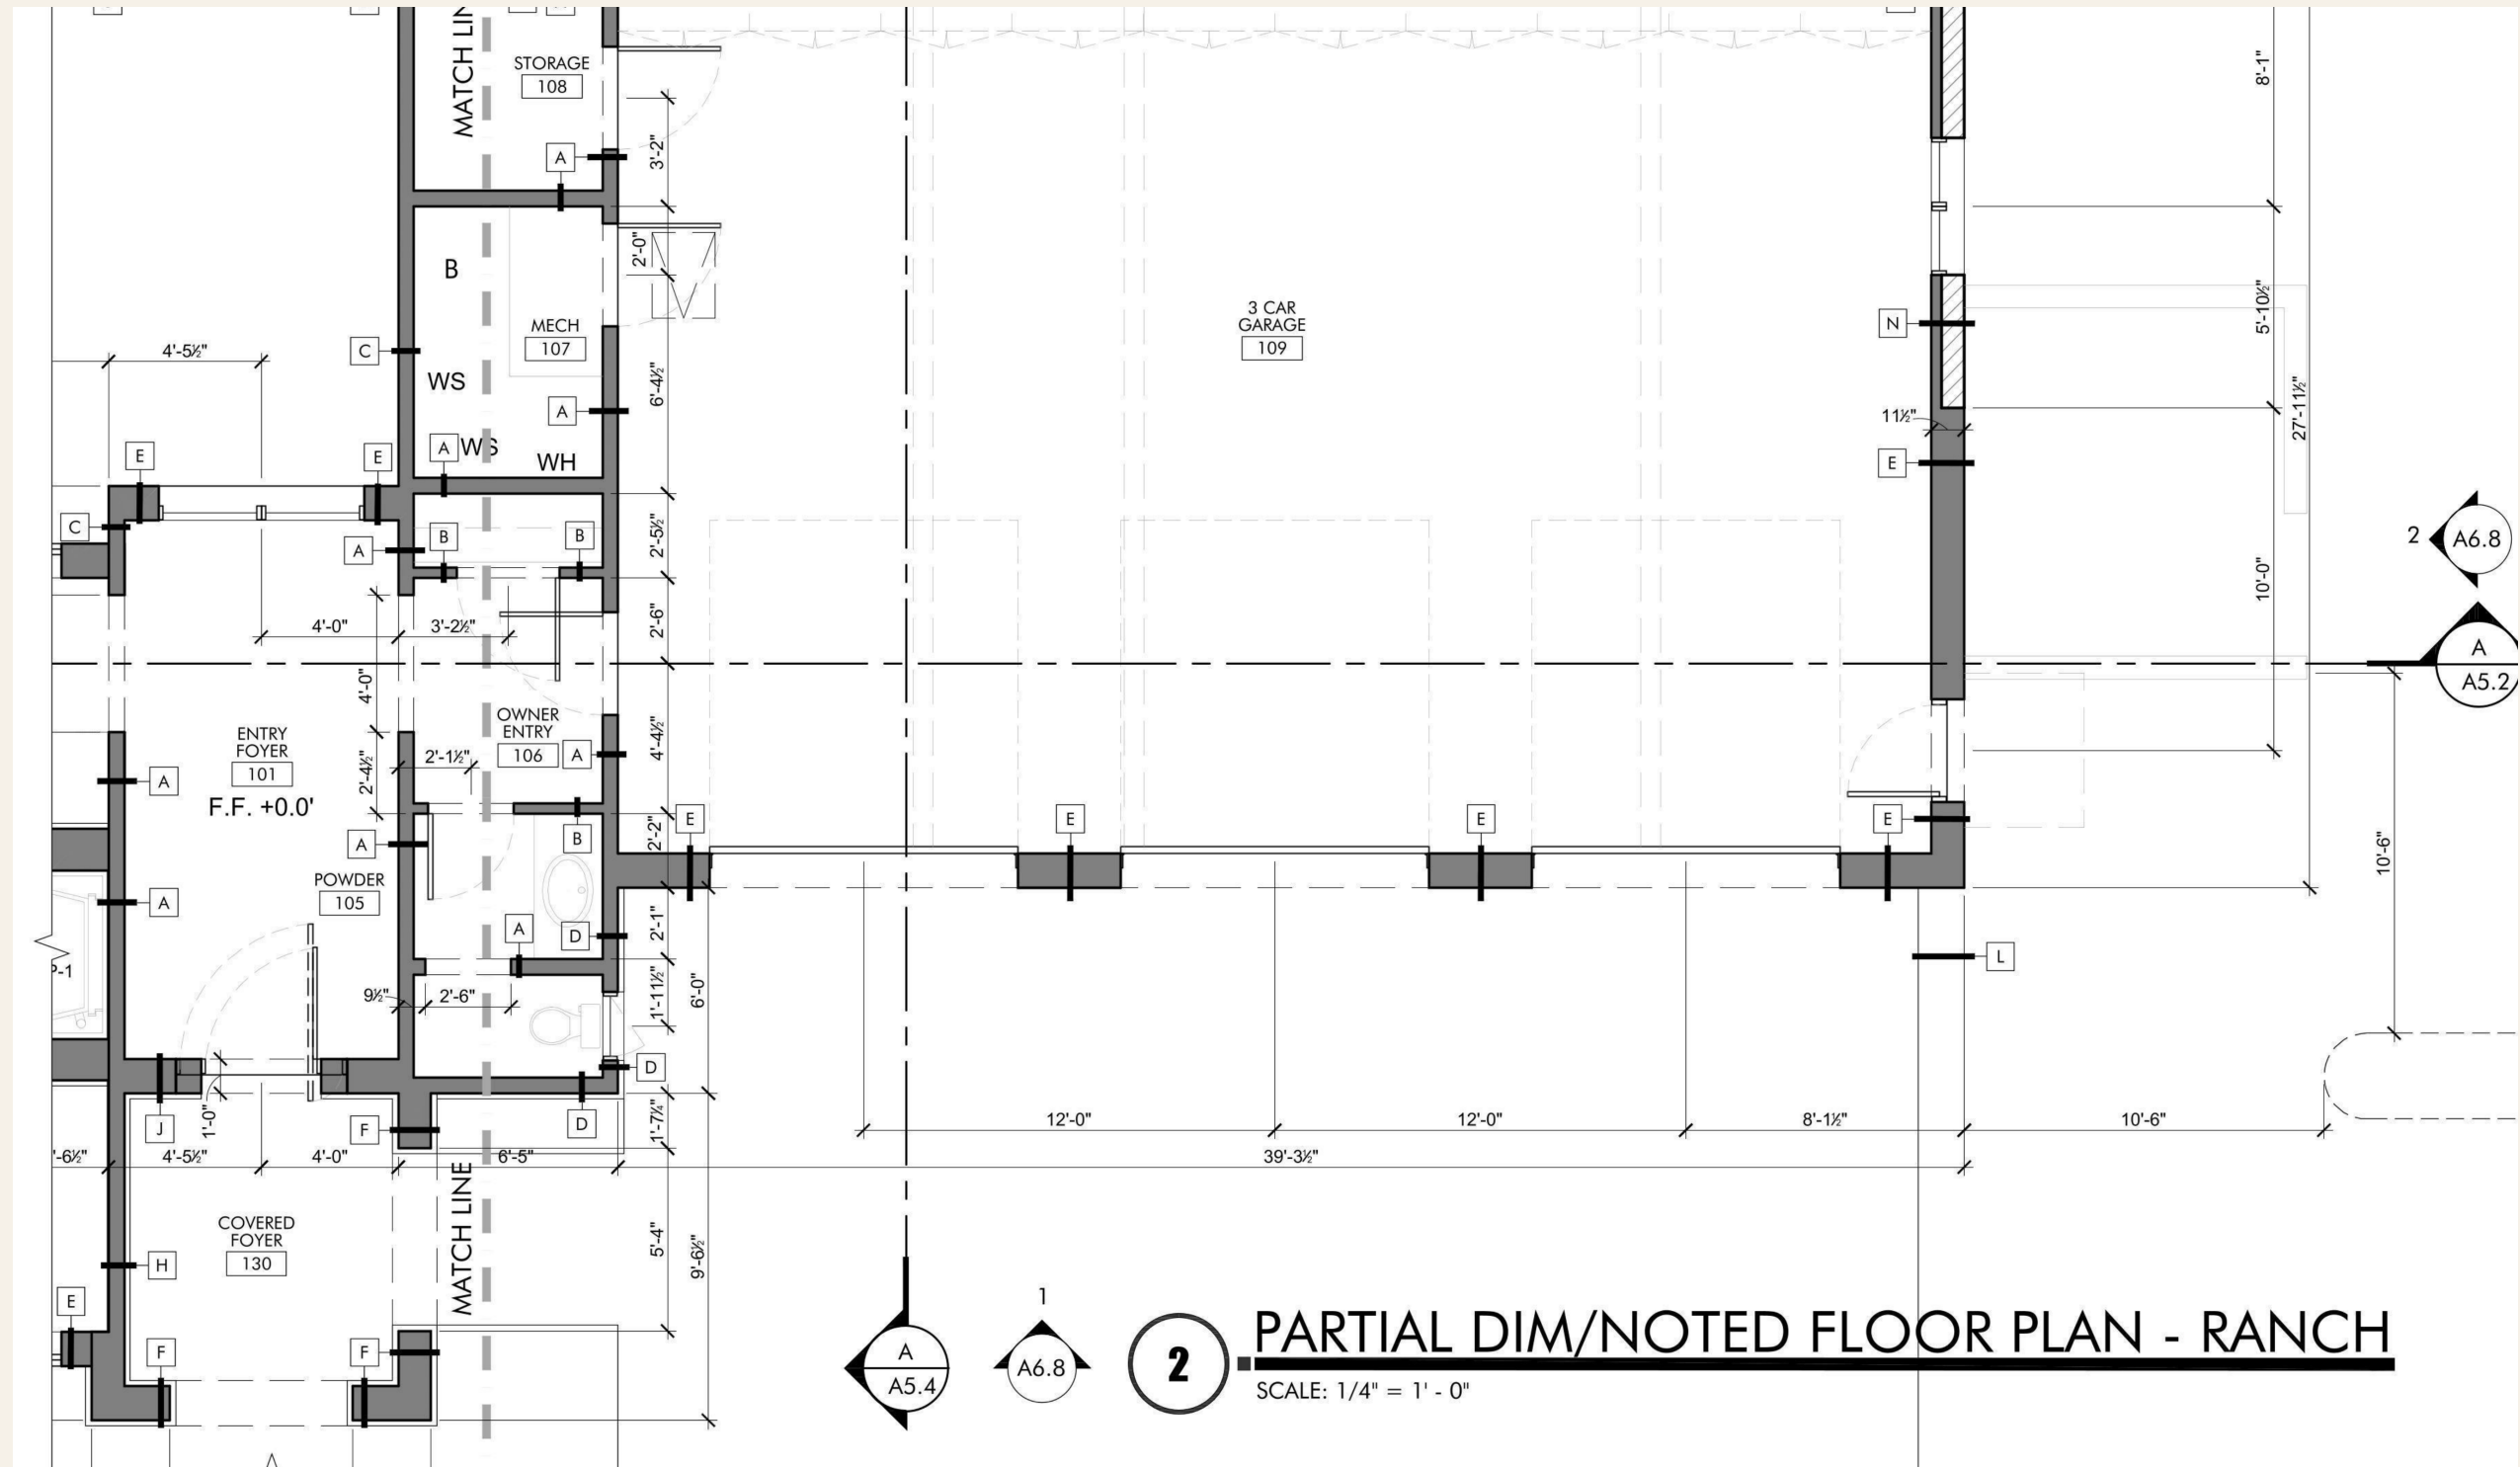


PLATE 02 Main floor — entry foyer, powder, three-car garage · scale 1/4" = 1'-0" at original

The Upper Apartment

Optional second-story residence above the garage

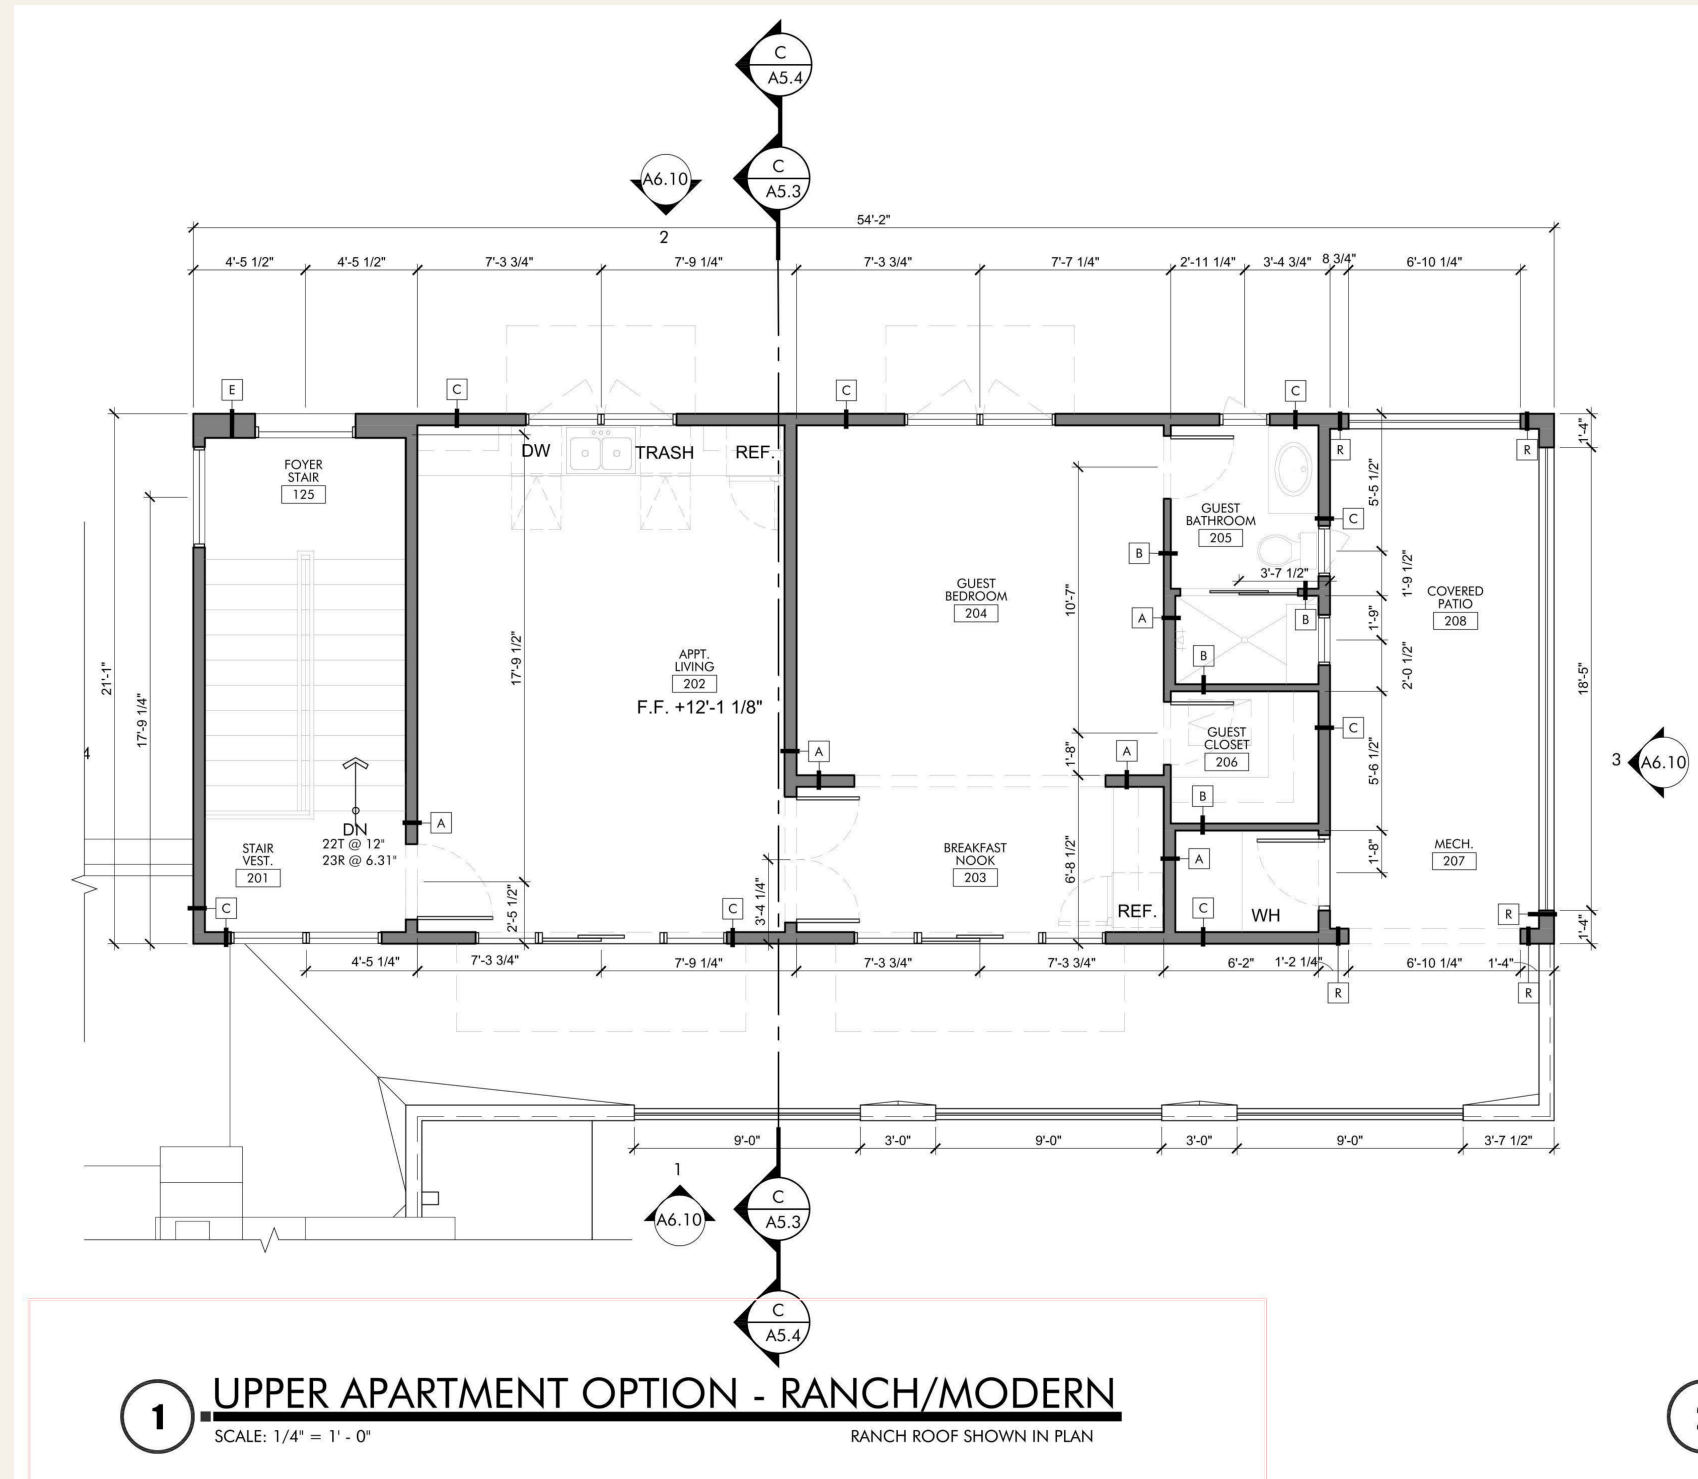


PLATE 03 Upper apartment option · guest bedroom, bath, living, breakfast nook · approx. 54' × 21' · scale 1/4" = 1'-0"